


Fundamentplan T-Classic

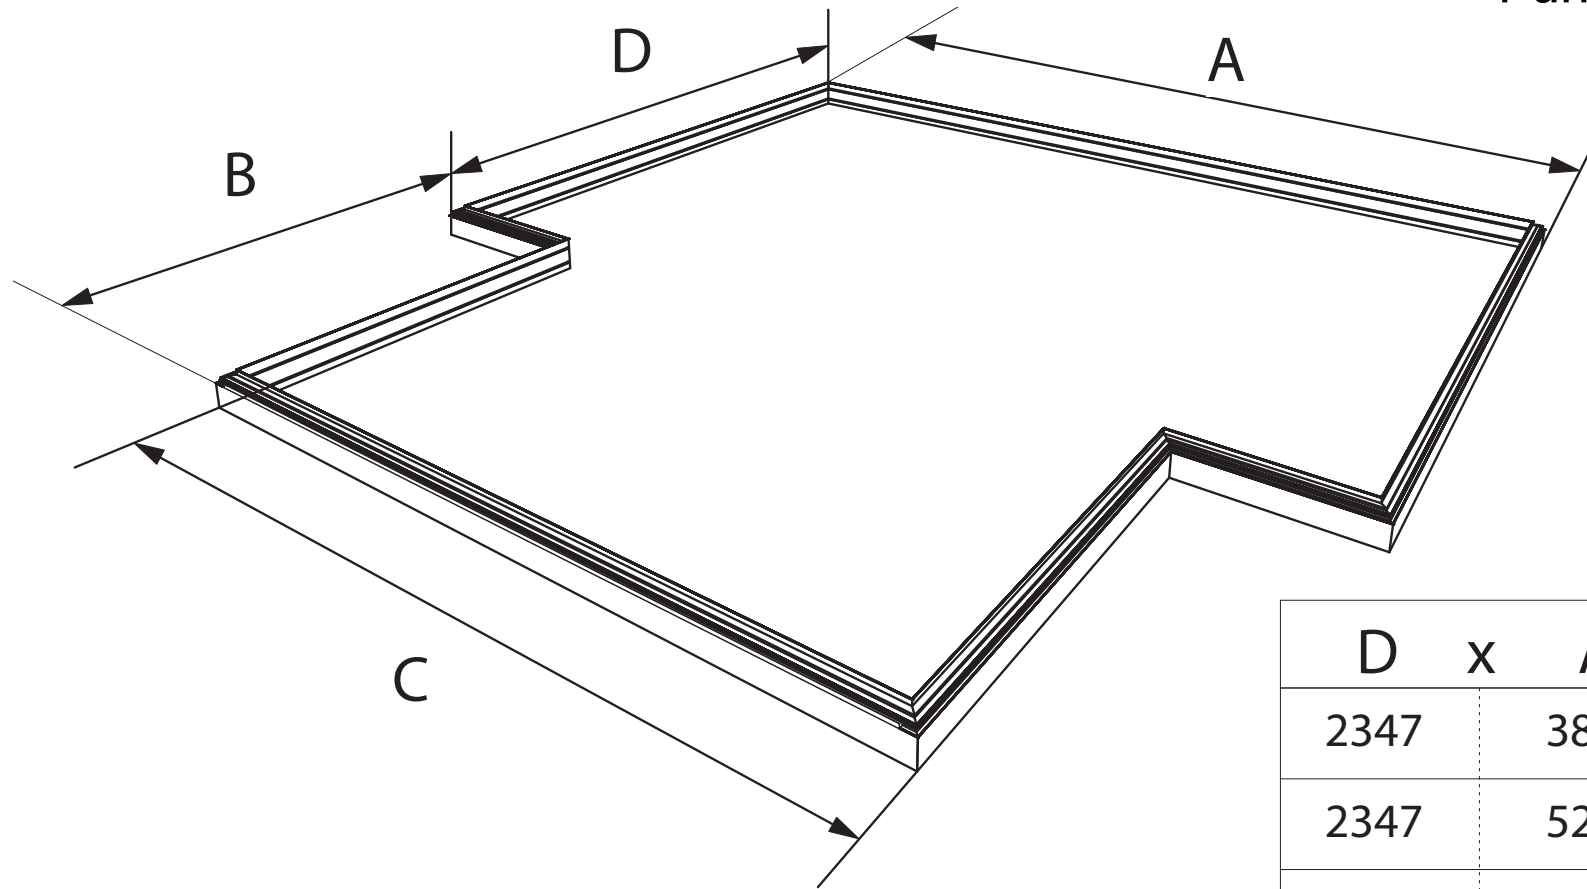

100 %



& 90°



D	x	A	x	C	x	B
2347		3821		2347		1579
2347		5295		2347		1579
2347		6769		2347		1579
3084		4558		3084		1579
3084		6032		3084		1579
3084		7506		3084		1579